

1 FIRST FLOOR PLAN
Scale: 1/4" = 1'-0"

Department Legend

	MEETING	169 Sq Ft
	OFFICE	2,345 Sq Ft
	PUBLIC	1,190 Sq Ft




SAMYN - D'ELIA
ARCHITECTS

BRISTOL TOWN OFFICES



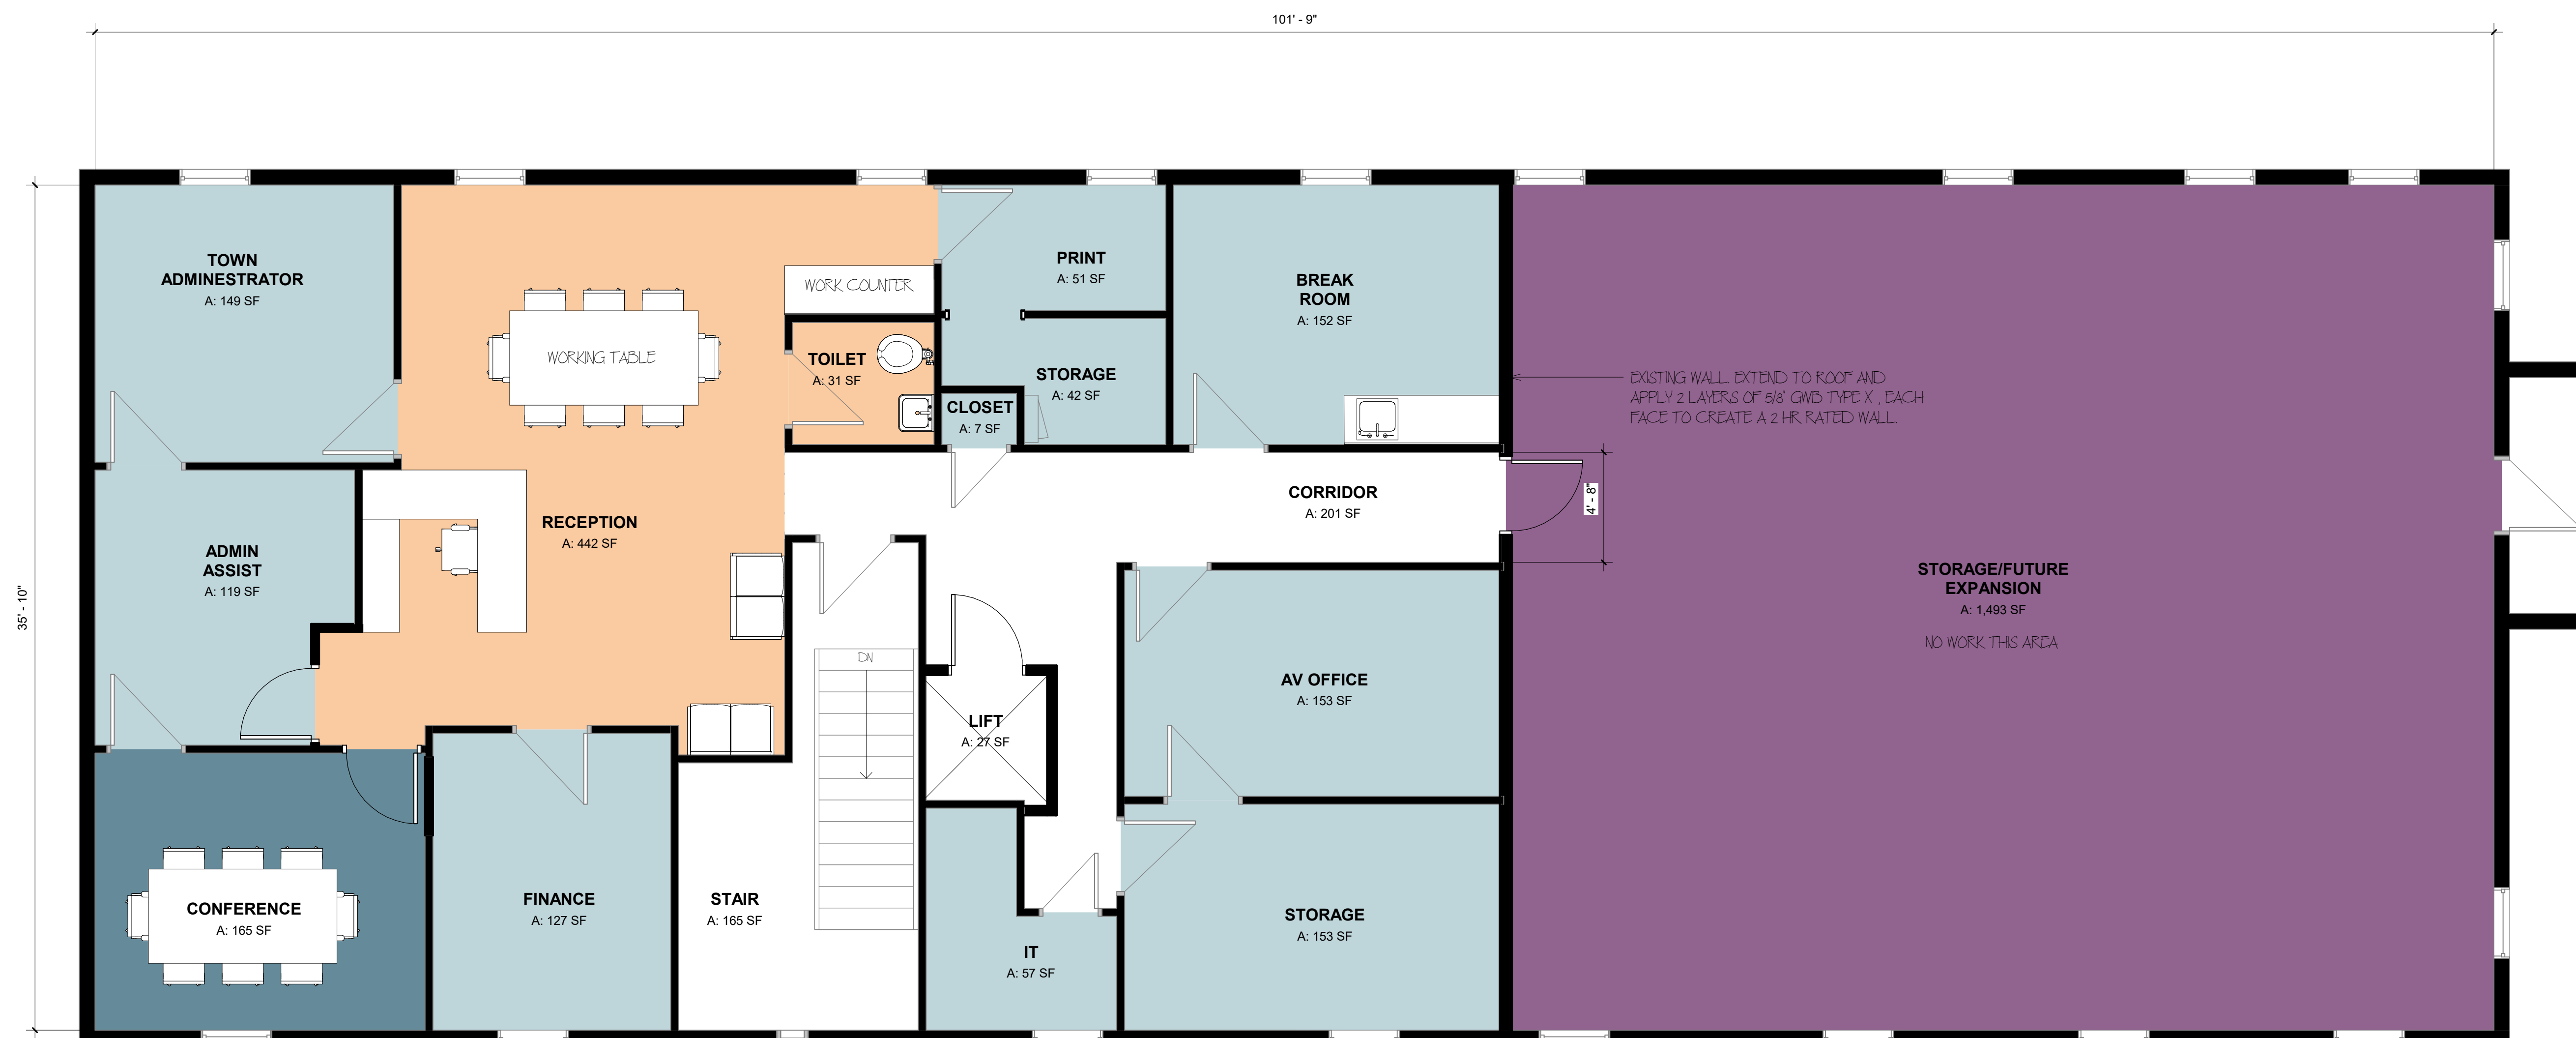

5 School St, Bristol, NH 03222

August 13, 2018



1 SECOND FLOOR PLAN
Scale: 1/4" = 1'-0"

Department Legend

	FUTURE TENANT	1,493 Sq Ft
	MEETING	165 Sq Ft
	OFFICE	1,210 Sq Ft
	PUBLIC	481 Sq Ft